

1

2

3

4

5

6

PRODUCT SPECIFICATION

RATING:

IWA14-1: 2013 Block V/7200[N2A]/64/90:19.3

MATERIAL:
Concrete

GRADE:
C30-C40 Fibres

FINISH:
Plain (Smooth Grey)
La Linia Mid Grey Stone Effect
Saxon Buff Stone Effect
Conservation Silver Grey Stone Effect

All available with additional timber top.

BLOK SIZE:
Width : 1000mm
Length: 1600mm
Overall Height: 710mm
Height Above Ground: 580mm

FIXING TYPE:
Sub Surface : 175mm (BFGL)

APPROX WEIGHT:
Approx Blok Weight 2870kg

MAINTENANCE:
For operation and maintenance please refer to the **Marshalls Street Furniture Maintenance Guide**.

FOUNDATIONS:
Concrete grade C30/40 mass fill in conjunction with PAS 69 foundation details.

Foundation sizes given are suited to sub-soils with good load bearing capabilities. Where adverse site conditions are met professional advice to be sought.

INSTALLATION:

1. Excavate suitable foundation as shown.
2. Cast concrete C30/40 as per PAS 69 details.
3. Allow foundations to cure.
4. Lower Rhinguard Blok into position using lifting points.




STANDARD PRODUCTS

| | | | | |
|-----|-------|----------------------------------|--------|----------|
| A | MB | RE-ISSUED WITH NEW FINISH DETAIL | | 05/08/15 |
| Rev | Inits | Revision Notes | ER No. | Date |

Title: **RHINO GUARD BLOK ONLY**
PAS RHINO GUARD BLOK & FOUNDATION

Drawing Number:

PS-RG-SE-00004-08

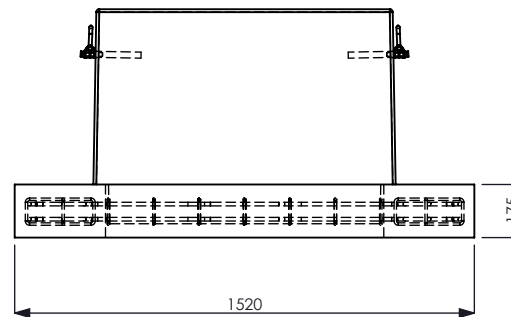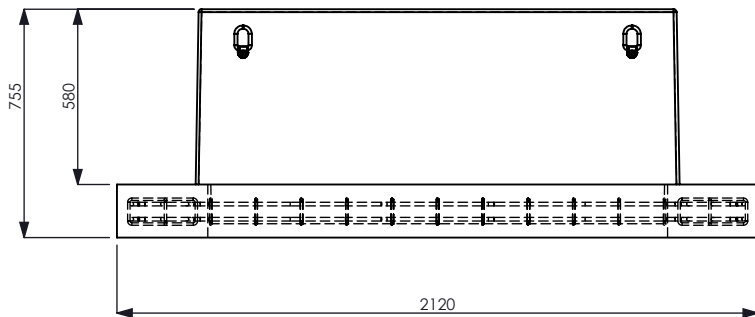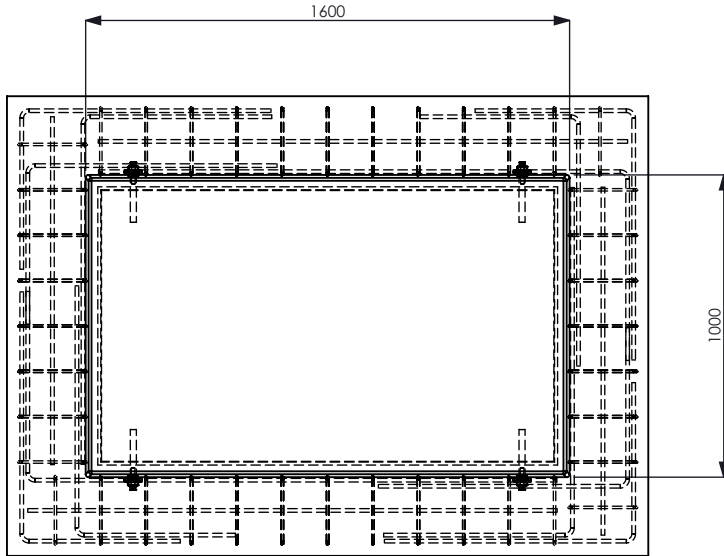

P.O. Box 6, High Flatworth,
Tyne Tunnel Trading Estate
North Shields,
Tyne and Wear, NE29 7SJ
Tel: (0870) 600 2425
Fax: (0191) 256 8041

Unless otherwise stated:
ALL DIMENSIONS ARE IN
MILLIMETRES

This drawing is the sole property and copyright of Marshalls Street Furniture and may not be disclosed to any third party or reproduced in whole or in part without the prior written consent of an authorised representative of the company.
Marshalls PLC reserves the right to change the specifications of products noted above without notice.

Drawn By:
MB

Date:
05/08/15

DO NOT SCALE DRAWING
Scale: 1:25 Sheet: 1 of 1

A4

1

2

3

4

5

6